




GRAND CIRCUS PARK DESIGN DOCUMENTS

One Campus Martius
Suite 380
Detroit, MI 48226


Tel: 313.566.8250
Fax: 313.567.3474
downtowndetroit.org




- 1.) The Witherell Perimeter Sidewalk/Landscaping
- 2.) The Park Perimeter Sidewalk/Landscaping
- 3.) The Woodward Avenue walkways/landscaping/gardens
- 4.) The Café F & B Structure


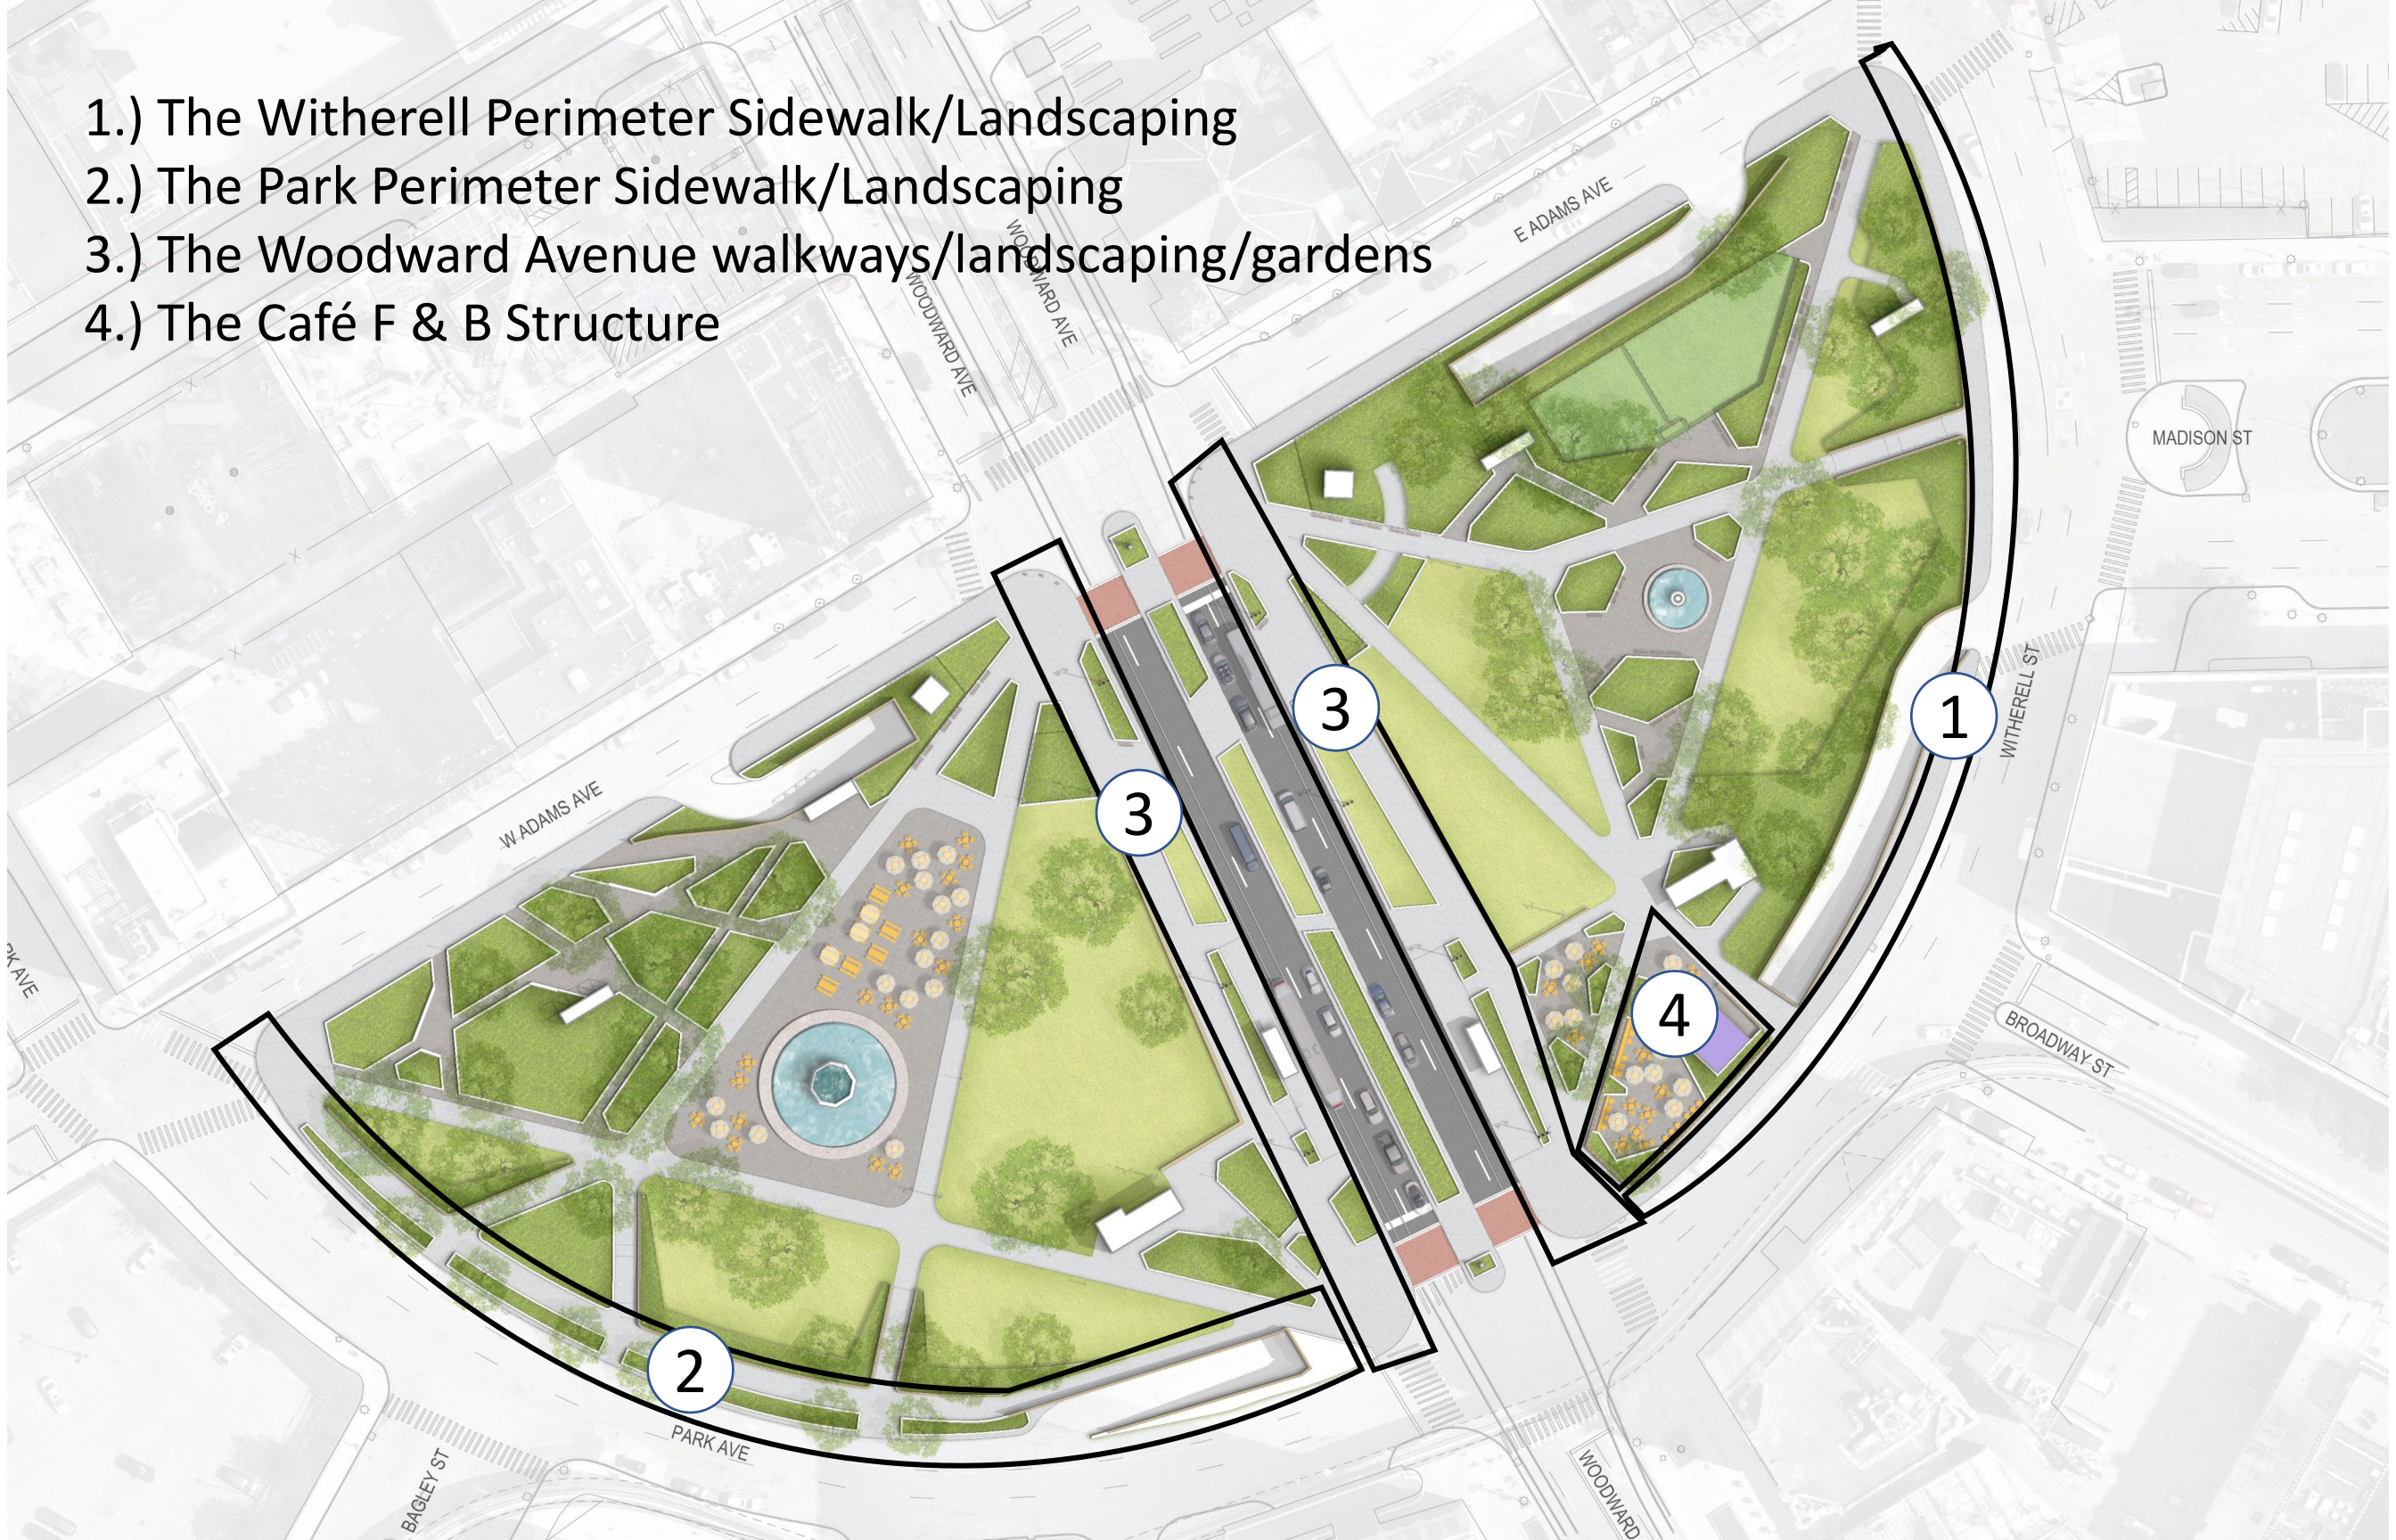



- 1.) The Witherell Perimeter Sidewalk/Landscaping
- 2.) The Park Perimeter Sidewalk/Landscaping
- 3.) The Woodward Avenue walkways/landscaping/gardens
- 4.) The Café F & B Structure

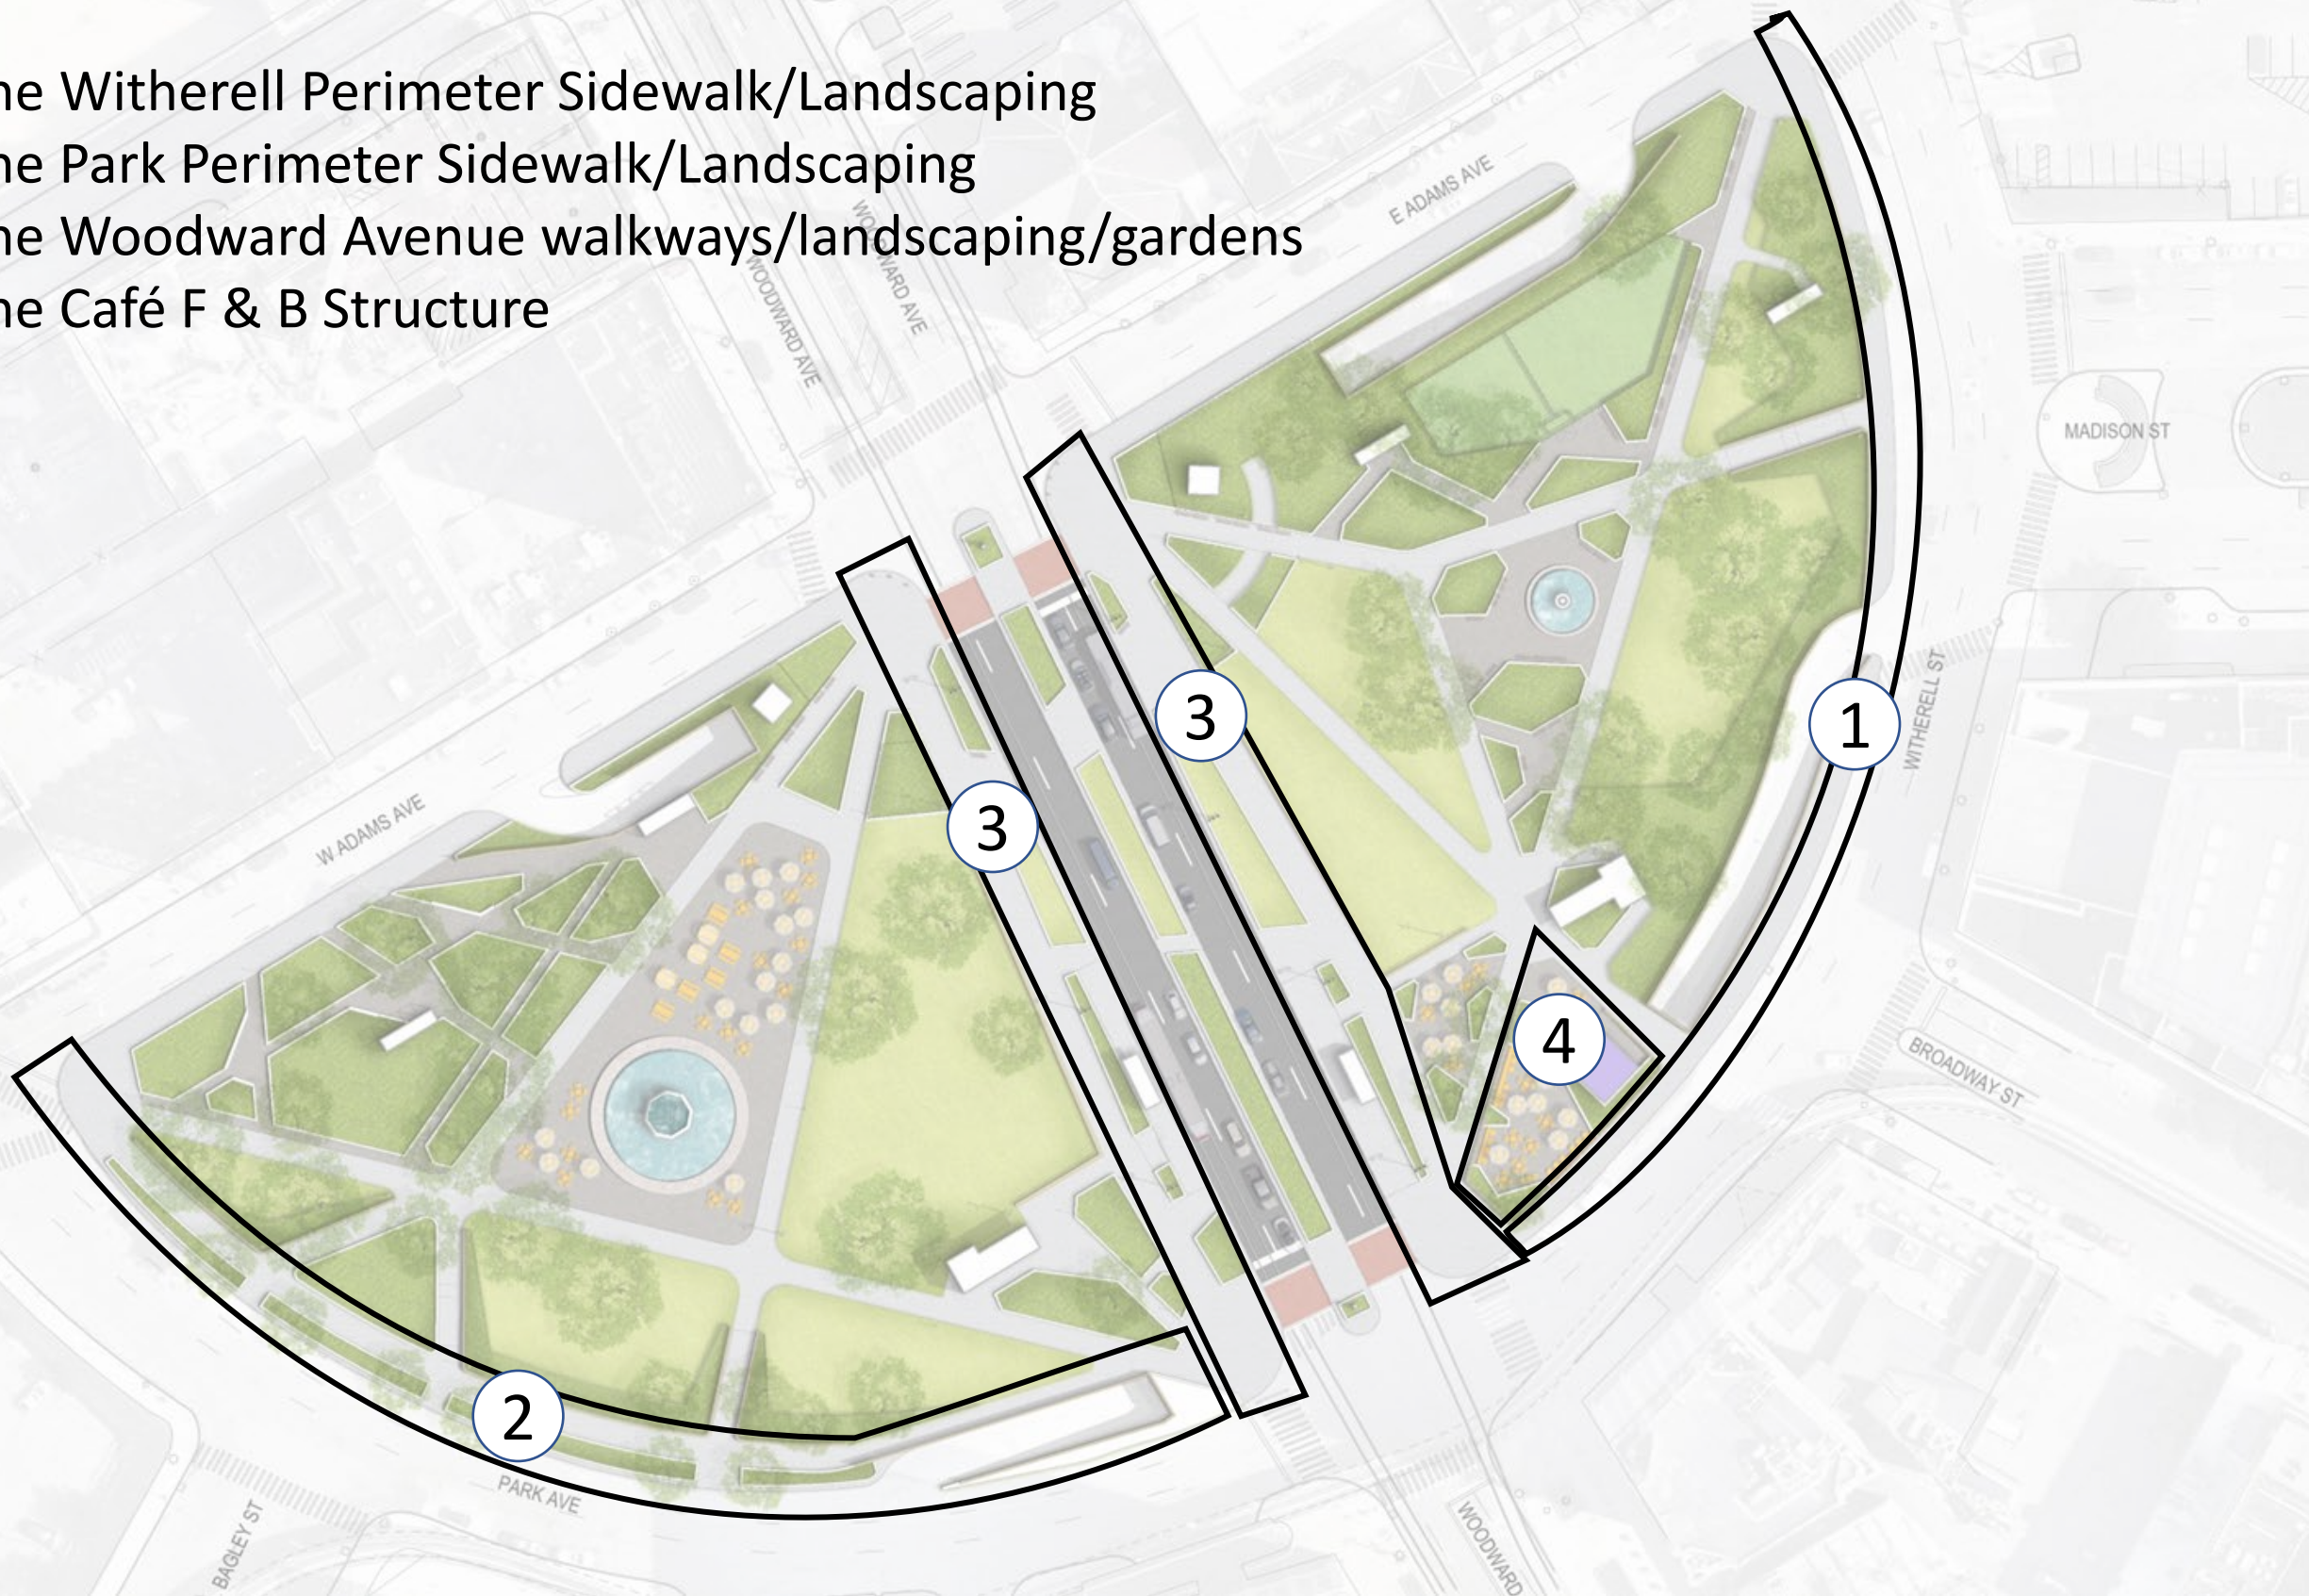

- 1.) The Witherell Perimeter Sidewalk/Landscaping
- 2.) The Park Perimeter Sidewalk/Landscaping
- 3.) The Woodward Avenue walkways/landscaping/gardens
- 4.) The Café F & B Structure

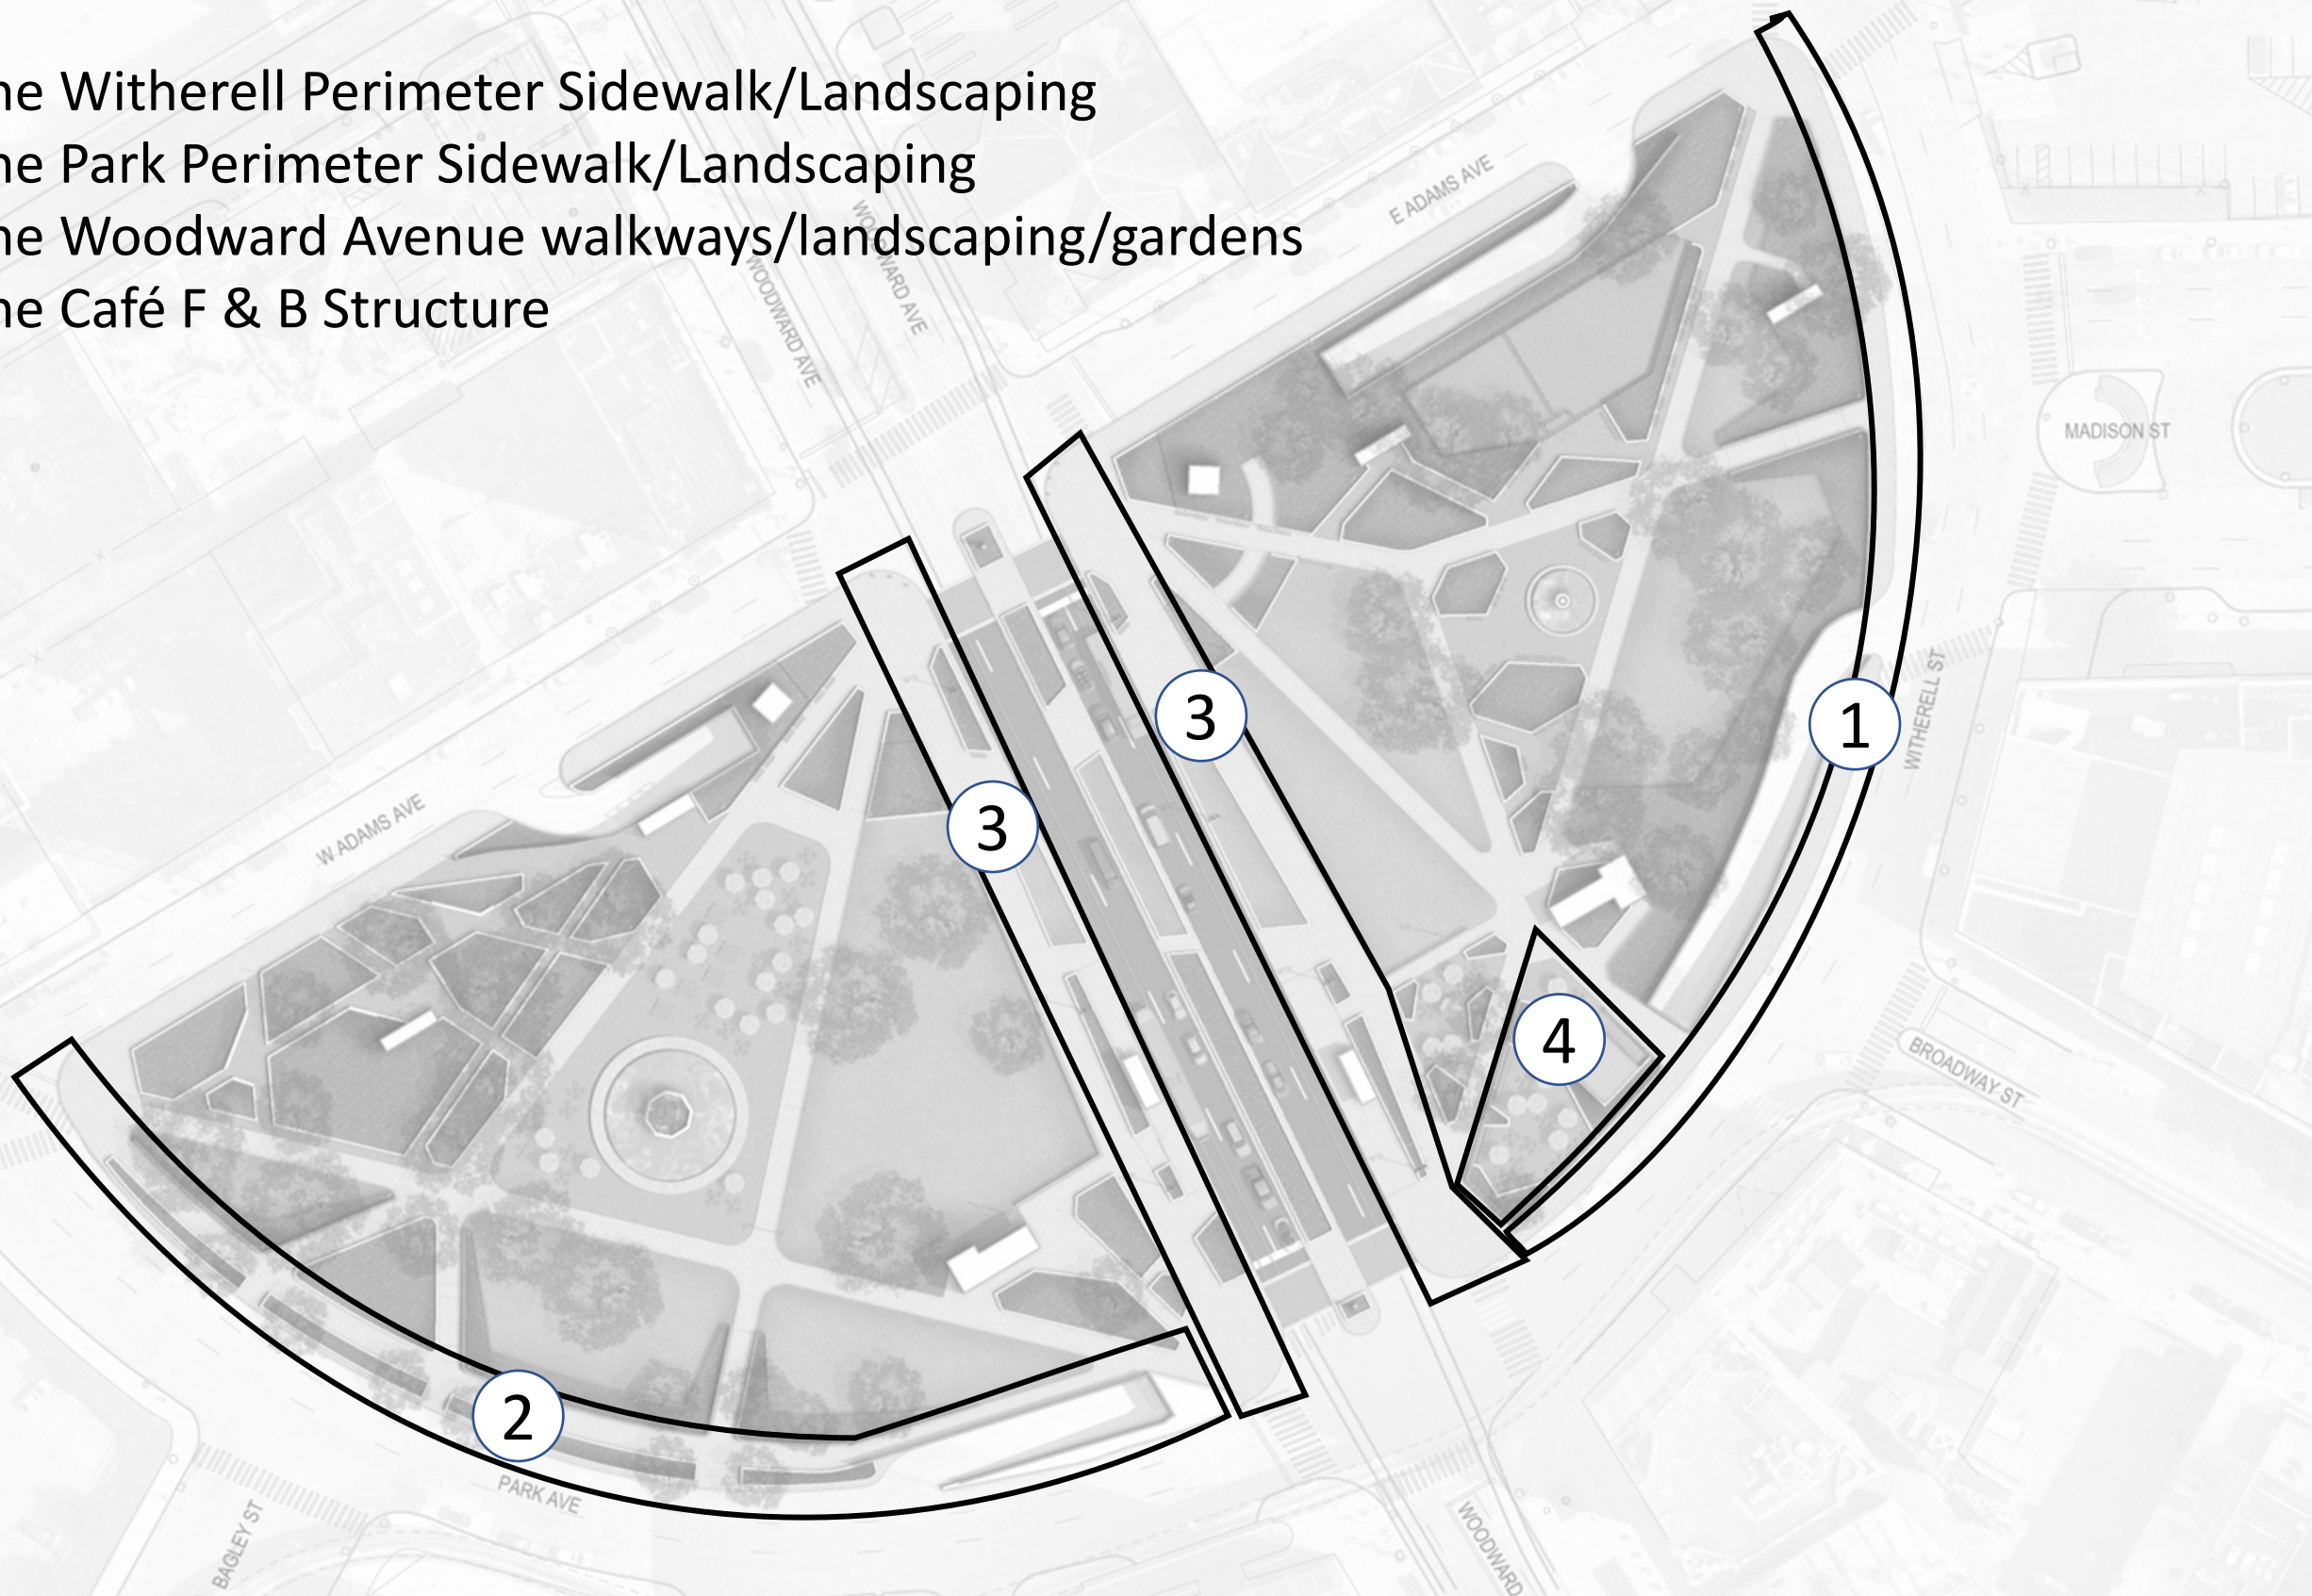

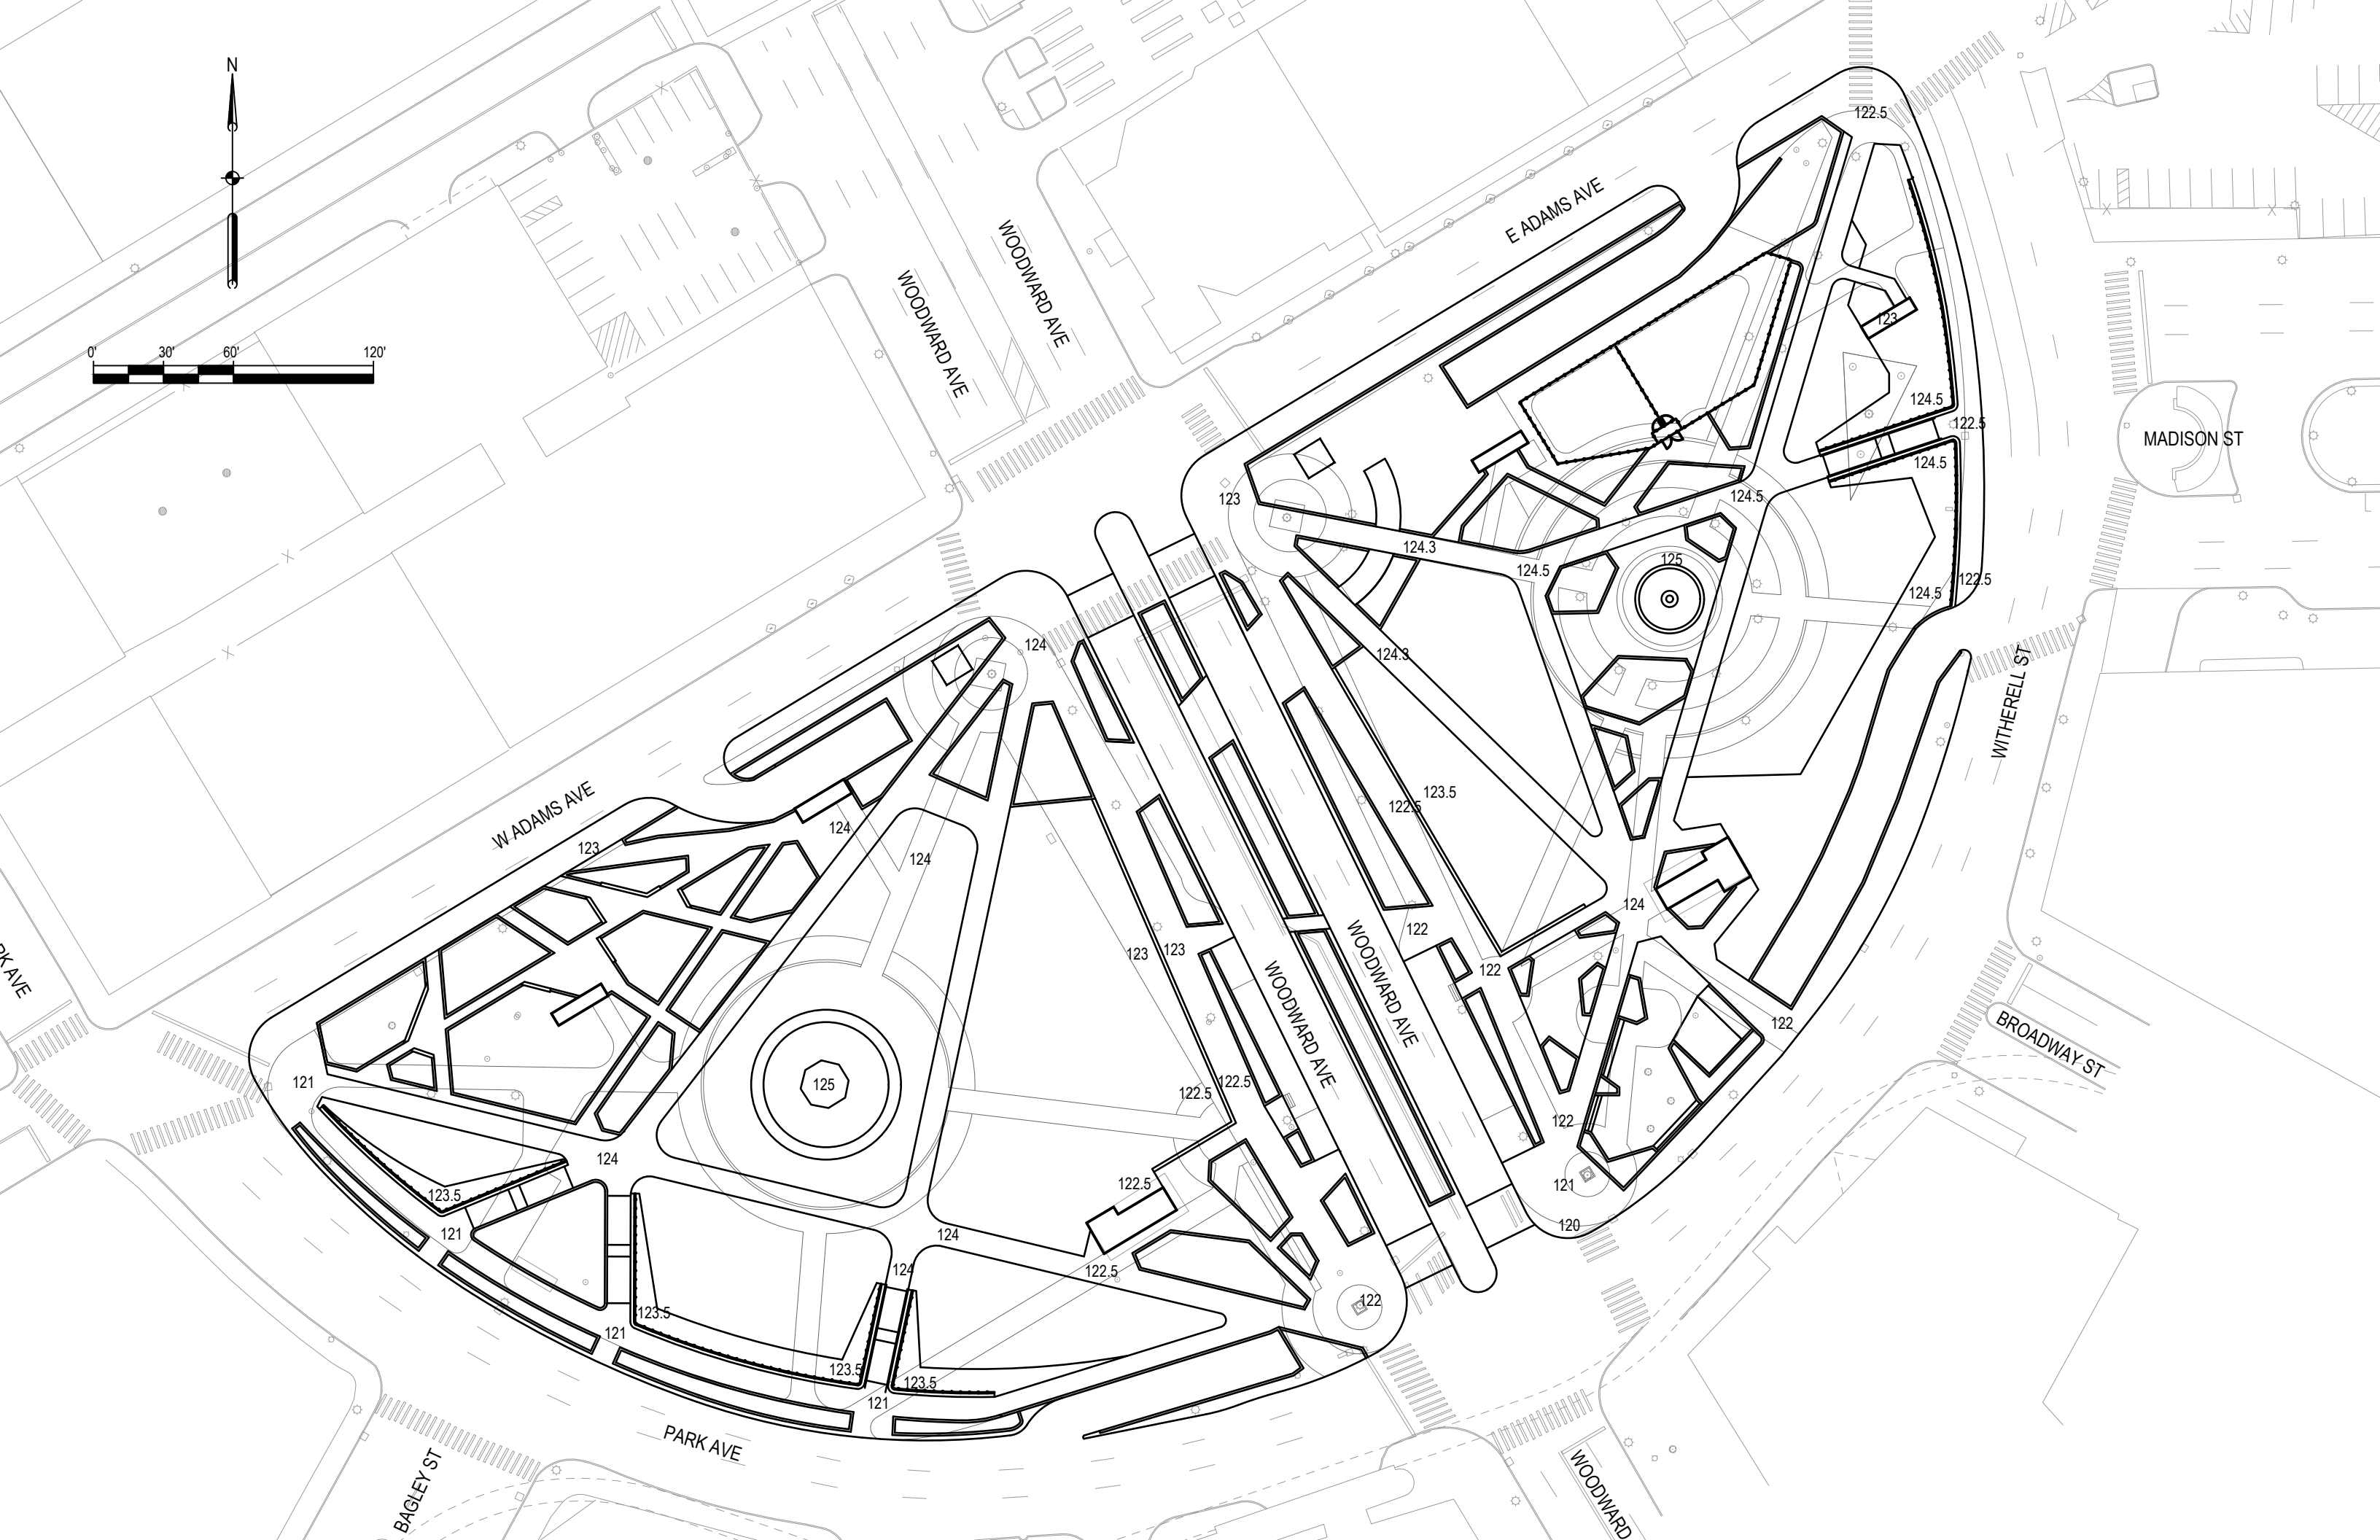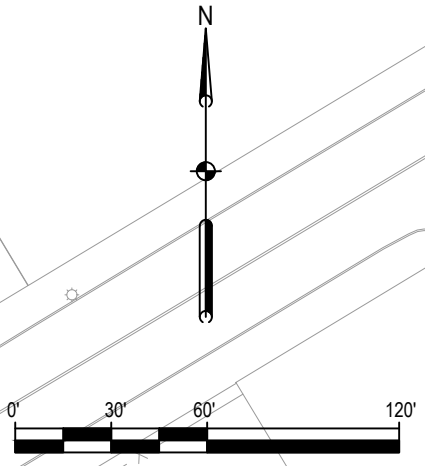

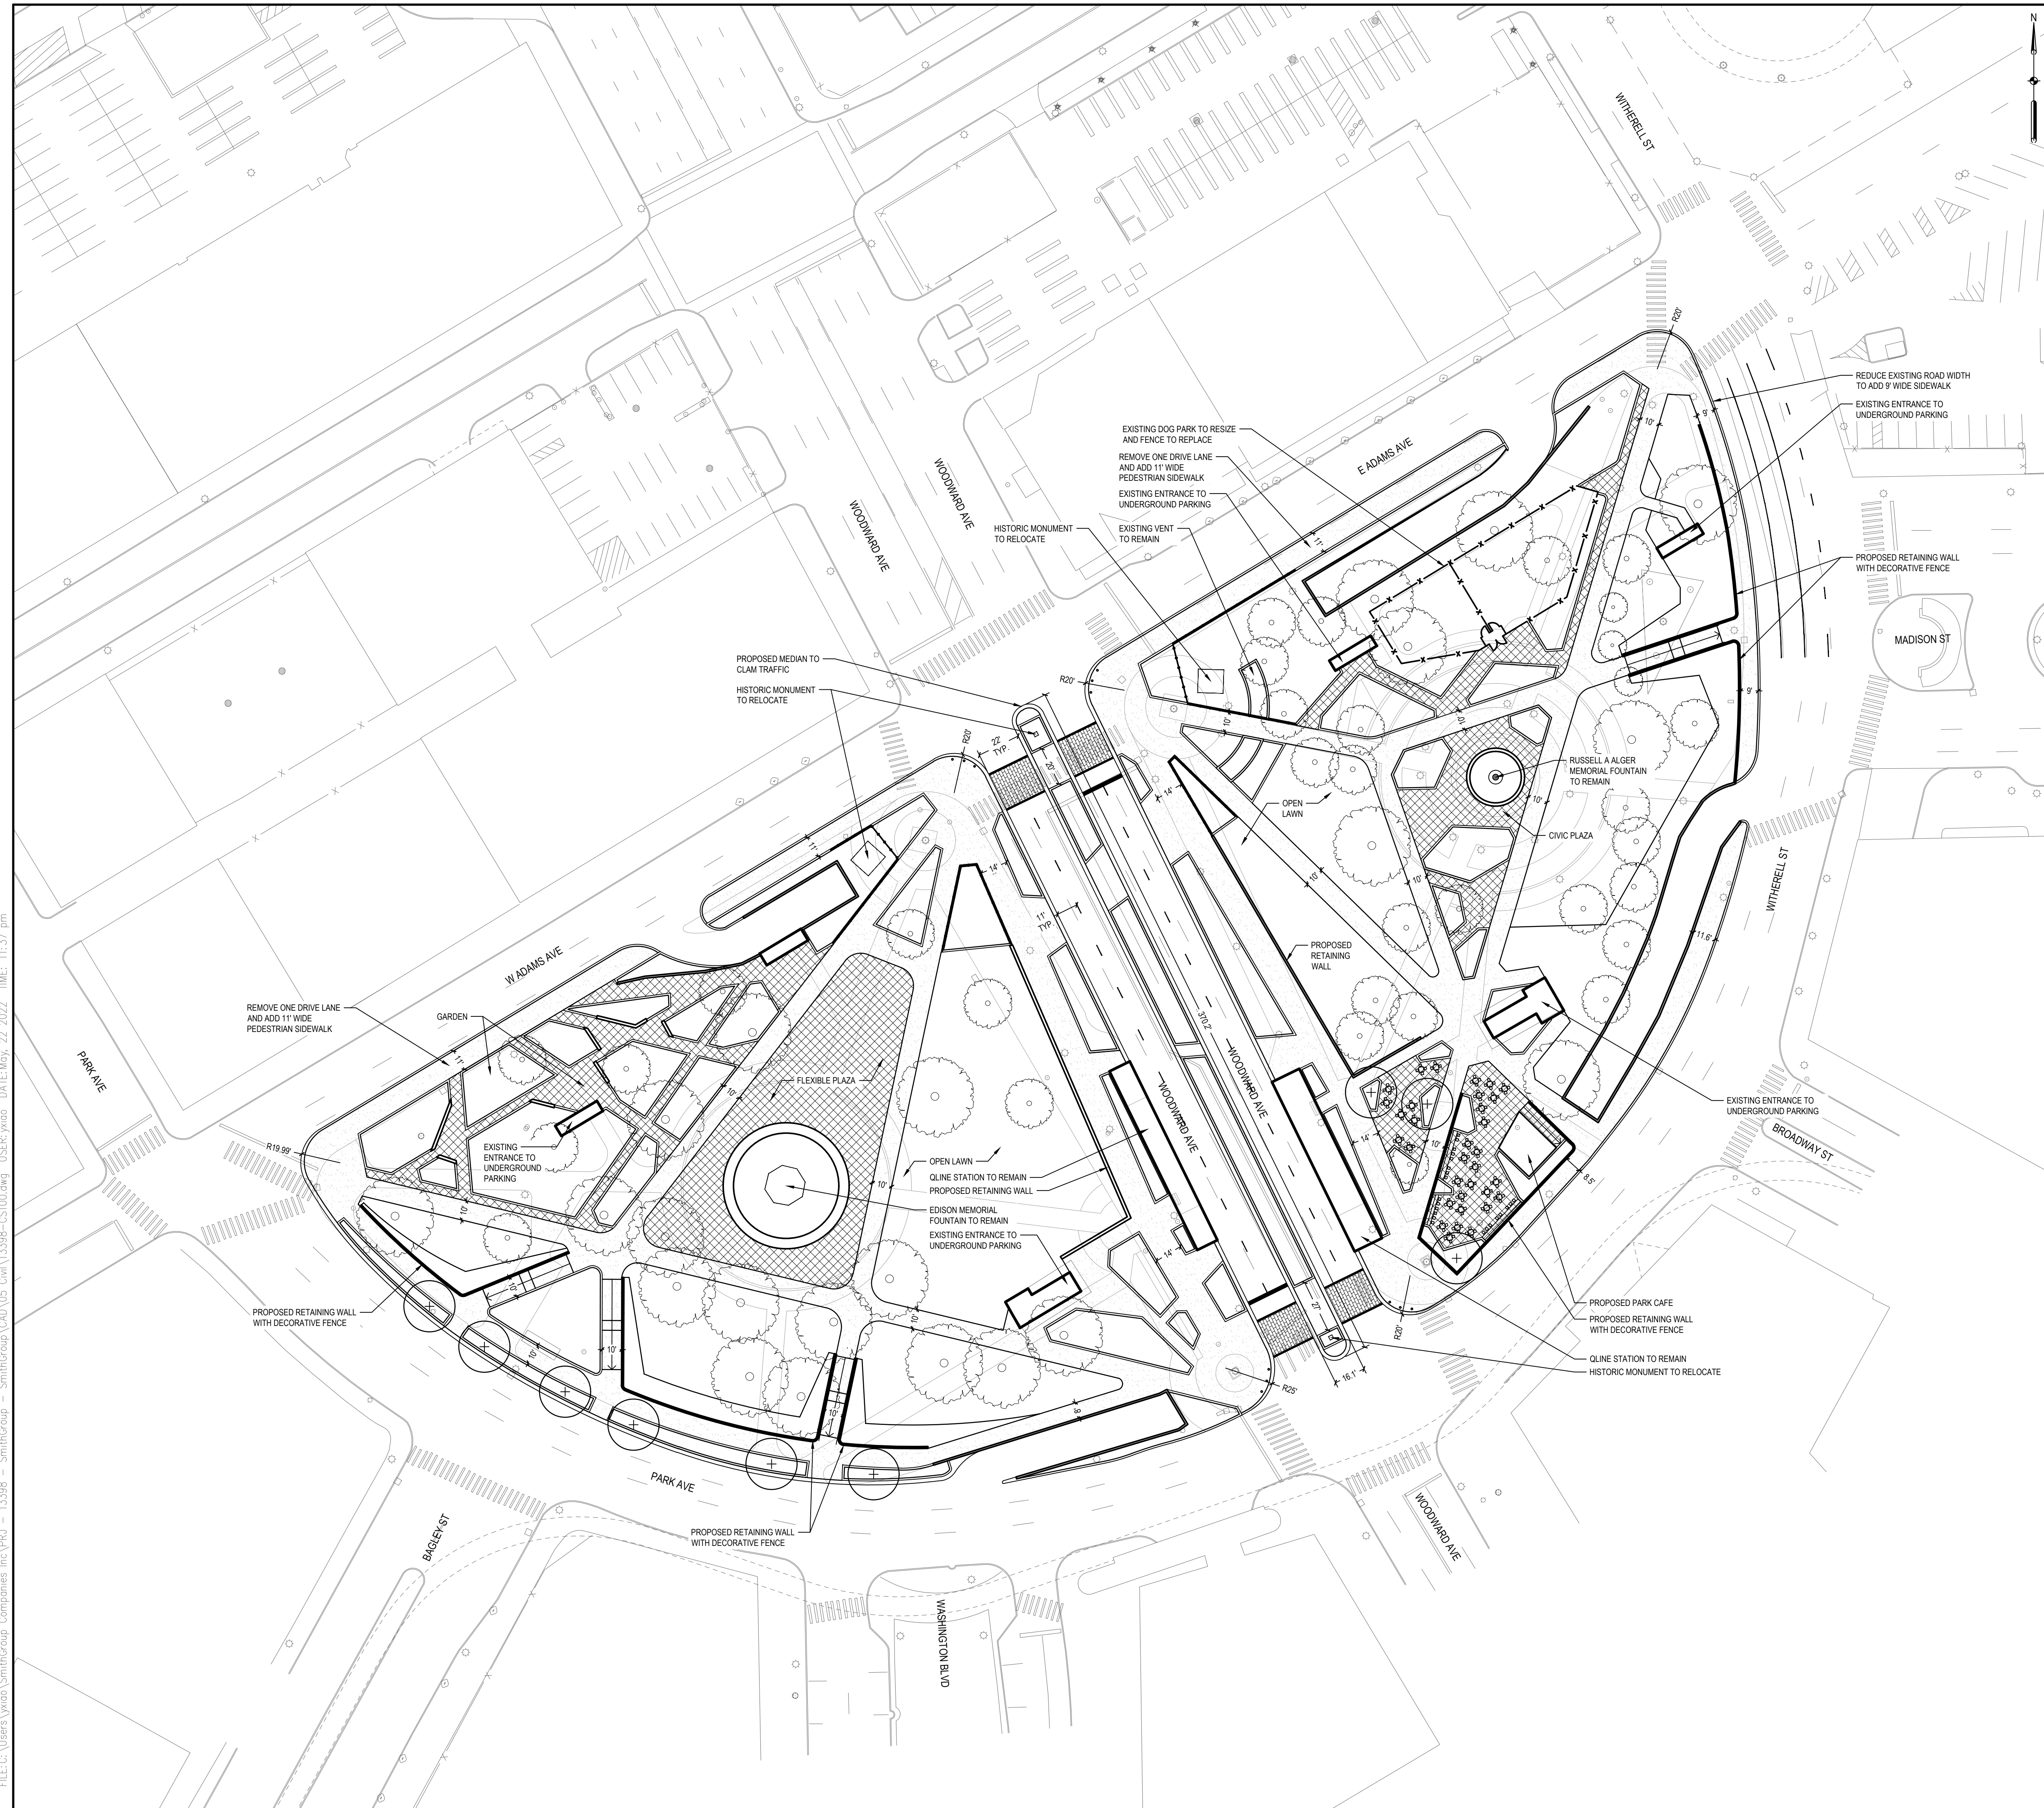

SHEET NOTES

1. ADD SHEET NOTES THAT SPECIFICALLY APPLY TO THIS DRAWING SERIES. DO NOT DUPLICATE NOTES THAT ARE INCLUDED ON THE SERIES ABBREVIATIONS, SYMBOLS, NOTES, AND SCHEDULES SHEET.
2. SHEET NOTES ARE IDENTIFIED NUMERICALLY.
3. LENGTHEN THE HEIGHT OF THIS SECTION AS NEEDED TO FIT NOTES.
4. DELETE SECTION IF NO SHEET NOTES ARE PROVIDED.

LEGEND

	CONCRETE PAVEMENT
	SPECIAL PAVING - CROSSWALK
	SPECIAL PAVING
	RETAINING WALL
	DECORATIVE FENCE
	SECURITY FENCE (MIN. 5' HT.)
	CURB
	DASHED PAVEMENT MARKING (WHITE)
	SOLID PAVEMENT MARKING (WHITE)
	STOP BAR PAVEMENT MARKING
	BOLLARD
	EXISTING TREE
	PROPOSED TREE

GRAND CIRCUS PARK MASTER PLAN

101-157 Witherell St.
Detroit, MI 48226

Owner:
David DaRita
Grand Circus Park Conservancy
c/o Downtown Detroit Partnership
1 Campus Martius Suite 380
Detroit, MI 48226

SMITHGROUP

201 DEPOT STREET
SECOND FLOOR
ANN ARBOR, MI 48104
734.662.4457
www.smithgroup.com

ISSUED FOR	REV	DATE
RAP GRANT APPLICATION		05/27/2022


SEALS AND SIGNATURES

NOT FOR CONSTRUCTION

KEY PLAN



DRAWING TITLE
SITE LAYOUT AND MATERIAL
PLAN

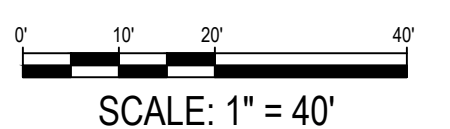

SCALE 13398

PROJECT NUMBER 00000000

DRAWING NUMBER

CS100



Comerica
PARK

GRAND CIRCUS CAFE


GRAND CIRCUS PARK BUILT 1867






DOWNTOWN DETROIT PARTNERSHIP: GRAND CIRCUS PARK KIOSK (PROPOSED)

COPYRIGHT 2022
SCOTT MONCHNIK & ASSOCIATES, ARCHITECTS, INC.
NOTICE: THESE DRAWINGS AND THE DESIGN ARE THE PROPERTY OF THE ARCHITECT AND NO ALTERATIONS OR TRANSFERS OF WORK ARE PERMITTED WITHOUT WRITTEN APPROVAL IS GRANTED BY
SCOTT MONCHNIK & ASSOCIATES, ARCHITECTS. VIOLATORS WILL BE PROSECUTED TO THE FULLEST EXTENT OF THE LAW.

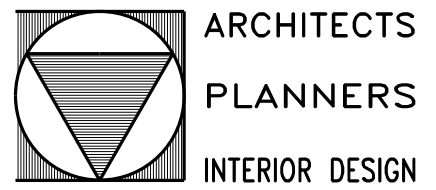


SCOTT MONCHNIK & ASSOCIATES, INC.
1700 STUTZ DRIVE
SUITE 104-B
TROY, MICHIGAN 48084
TEL: 248-654-1010
FAX: 248-654-3002
SCOTT@SMAARCH.COM


EQUIPMENT SCHEDULE		
ITEM NO.	DESCRIPTION	PLAN VIEW
500	REFRIGERATED BEER COOLER (5'x2')	
501	REFRIGERATED BEER COOLER (4'x2')	
501	6" COCKTAIL STATION	
503	THREE COMPARTMENT SINK	
504	SERVER STATION	
505	ALCOHOL DISPLAY RACK	
800	TRASH RECEPTACLE	

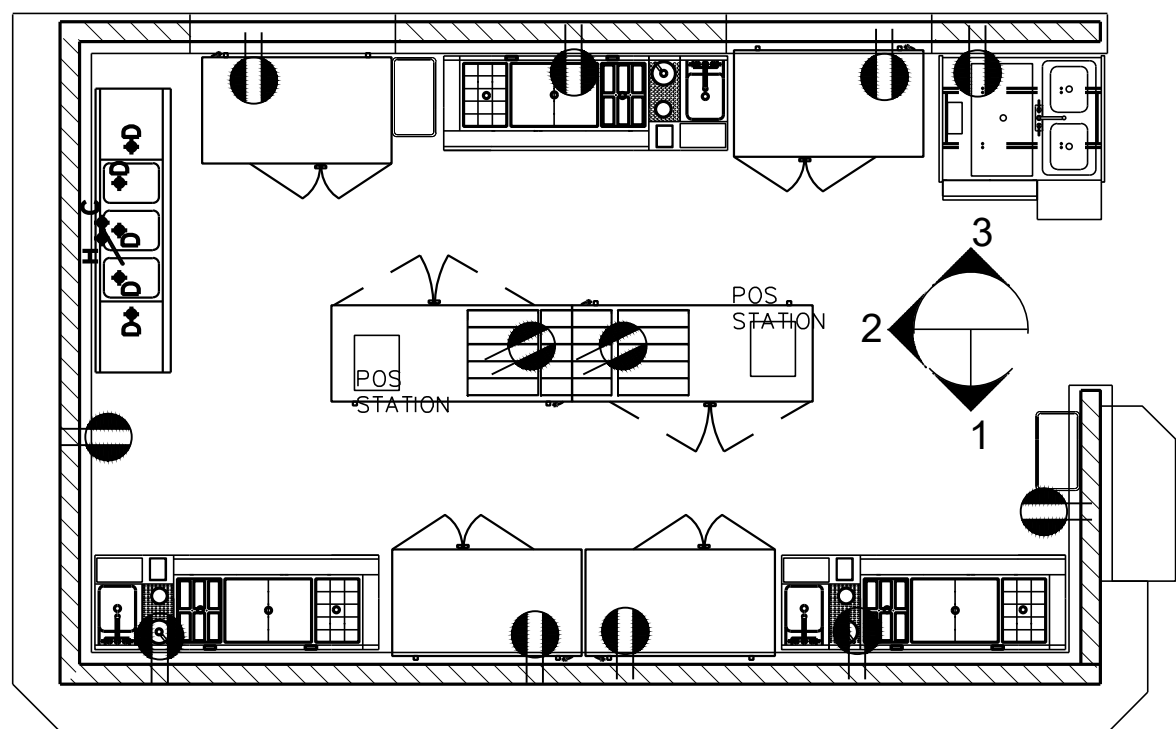


POWER PLAN
1/4" = 1'-0"

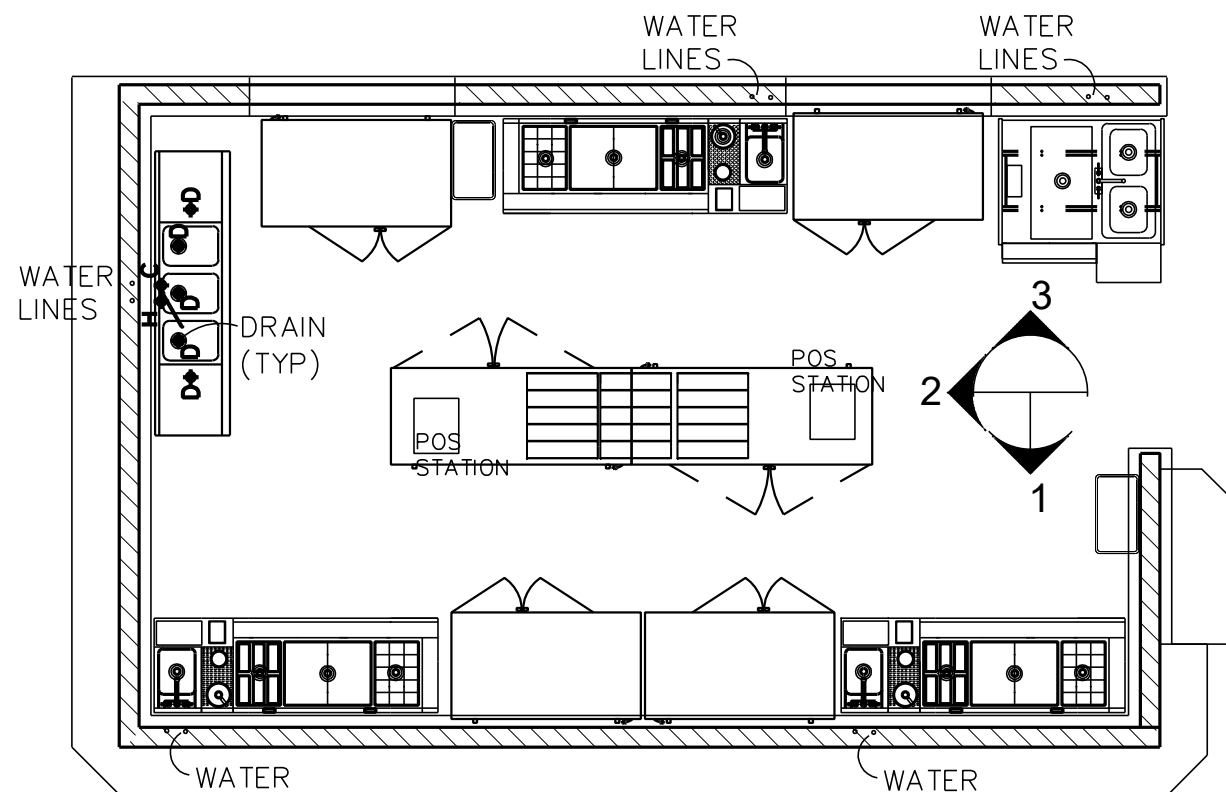


PLUMBING PLAN
1/4" = 1'-0"

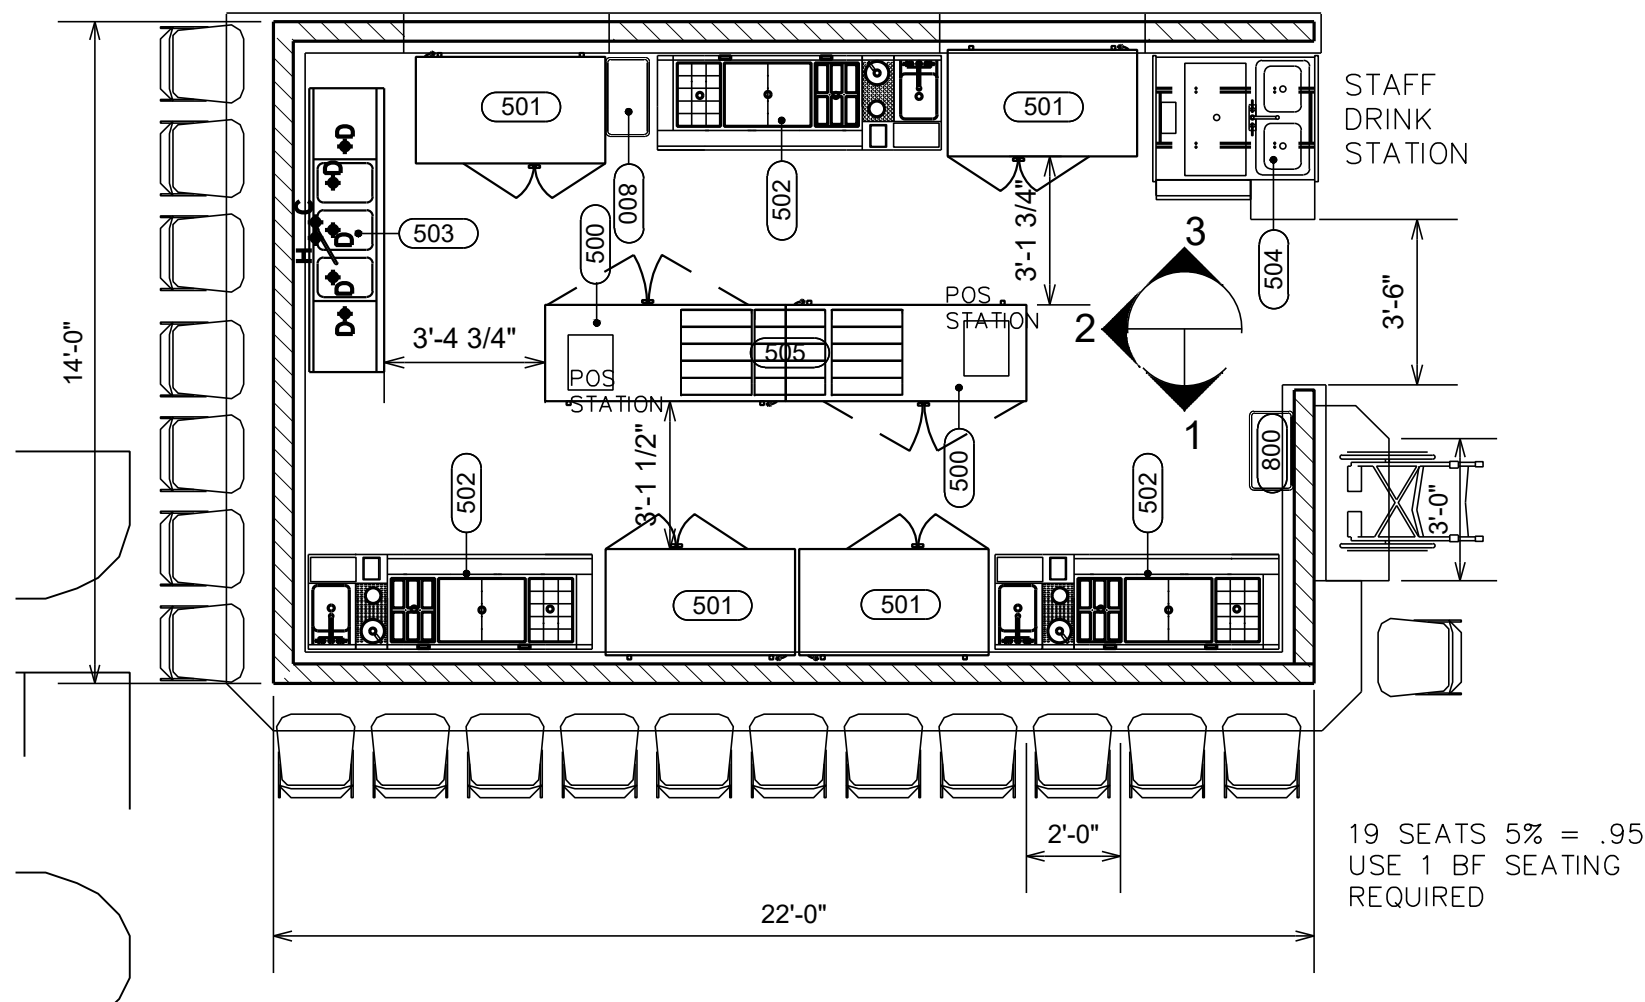

FLOOR PLAN
1/4" = 1'-0"

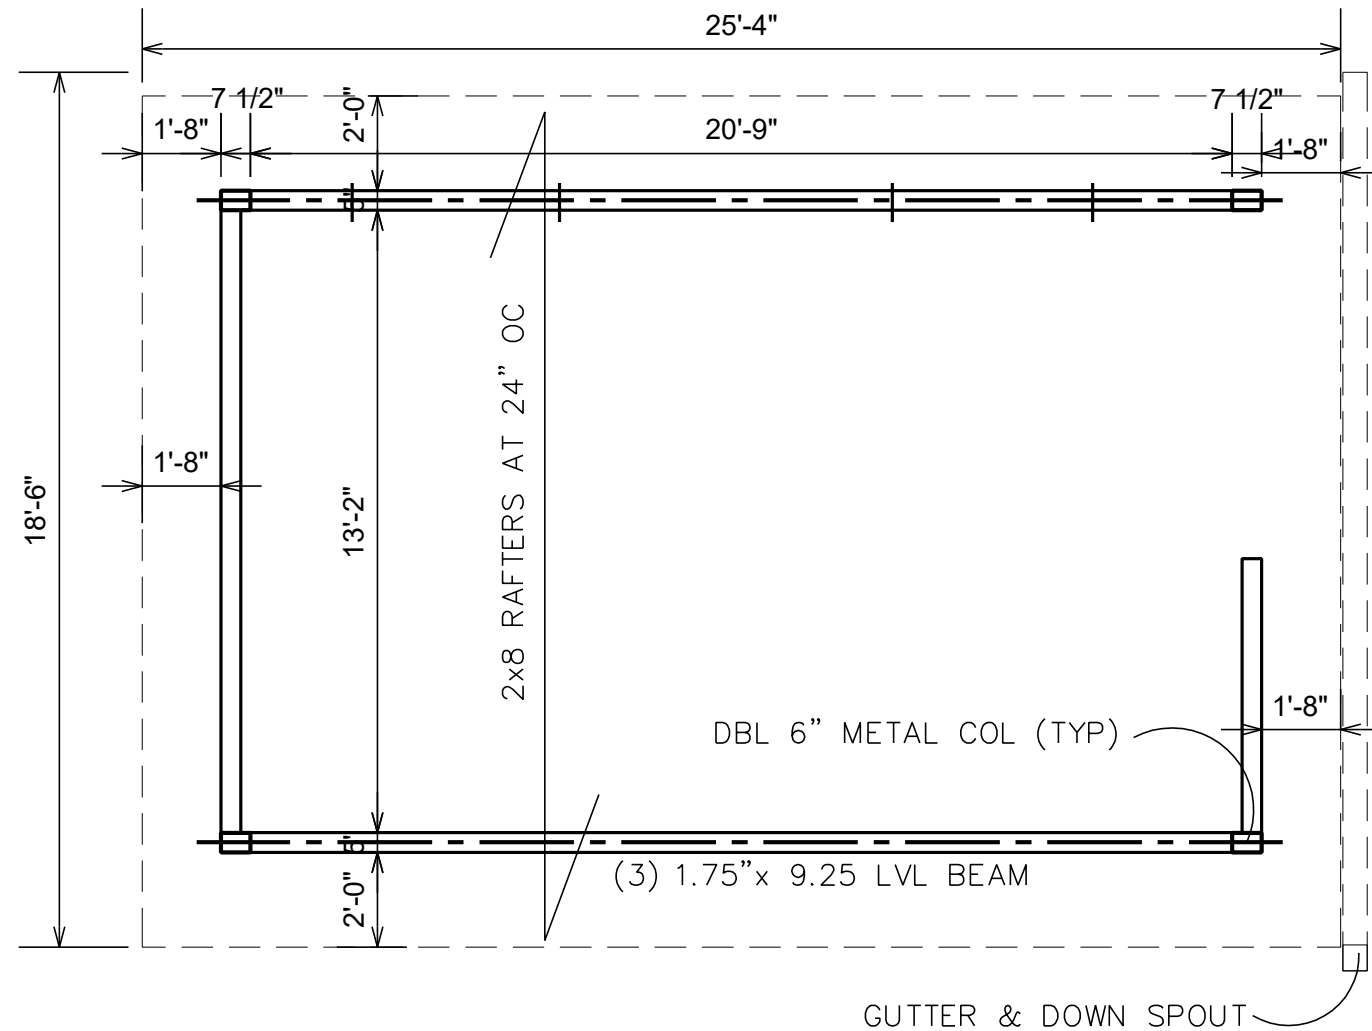

FRAMING PLAN
1/4" = 1'-0"

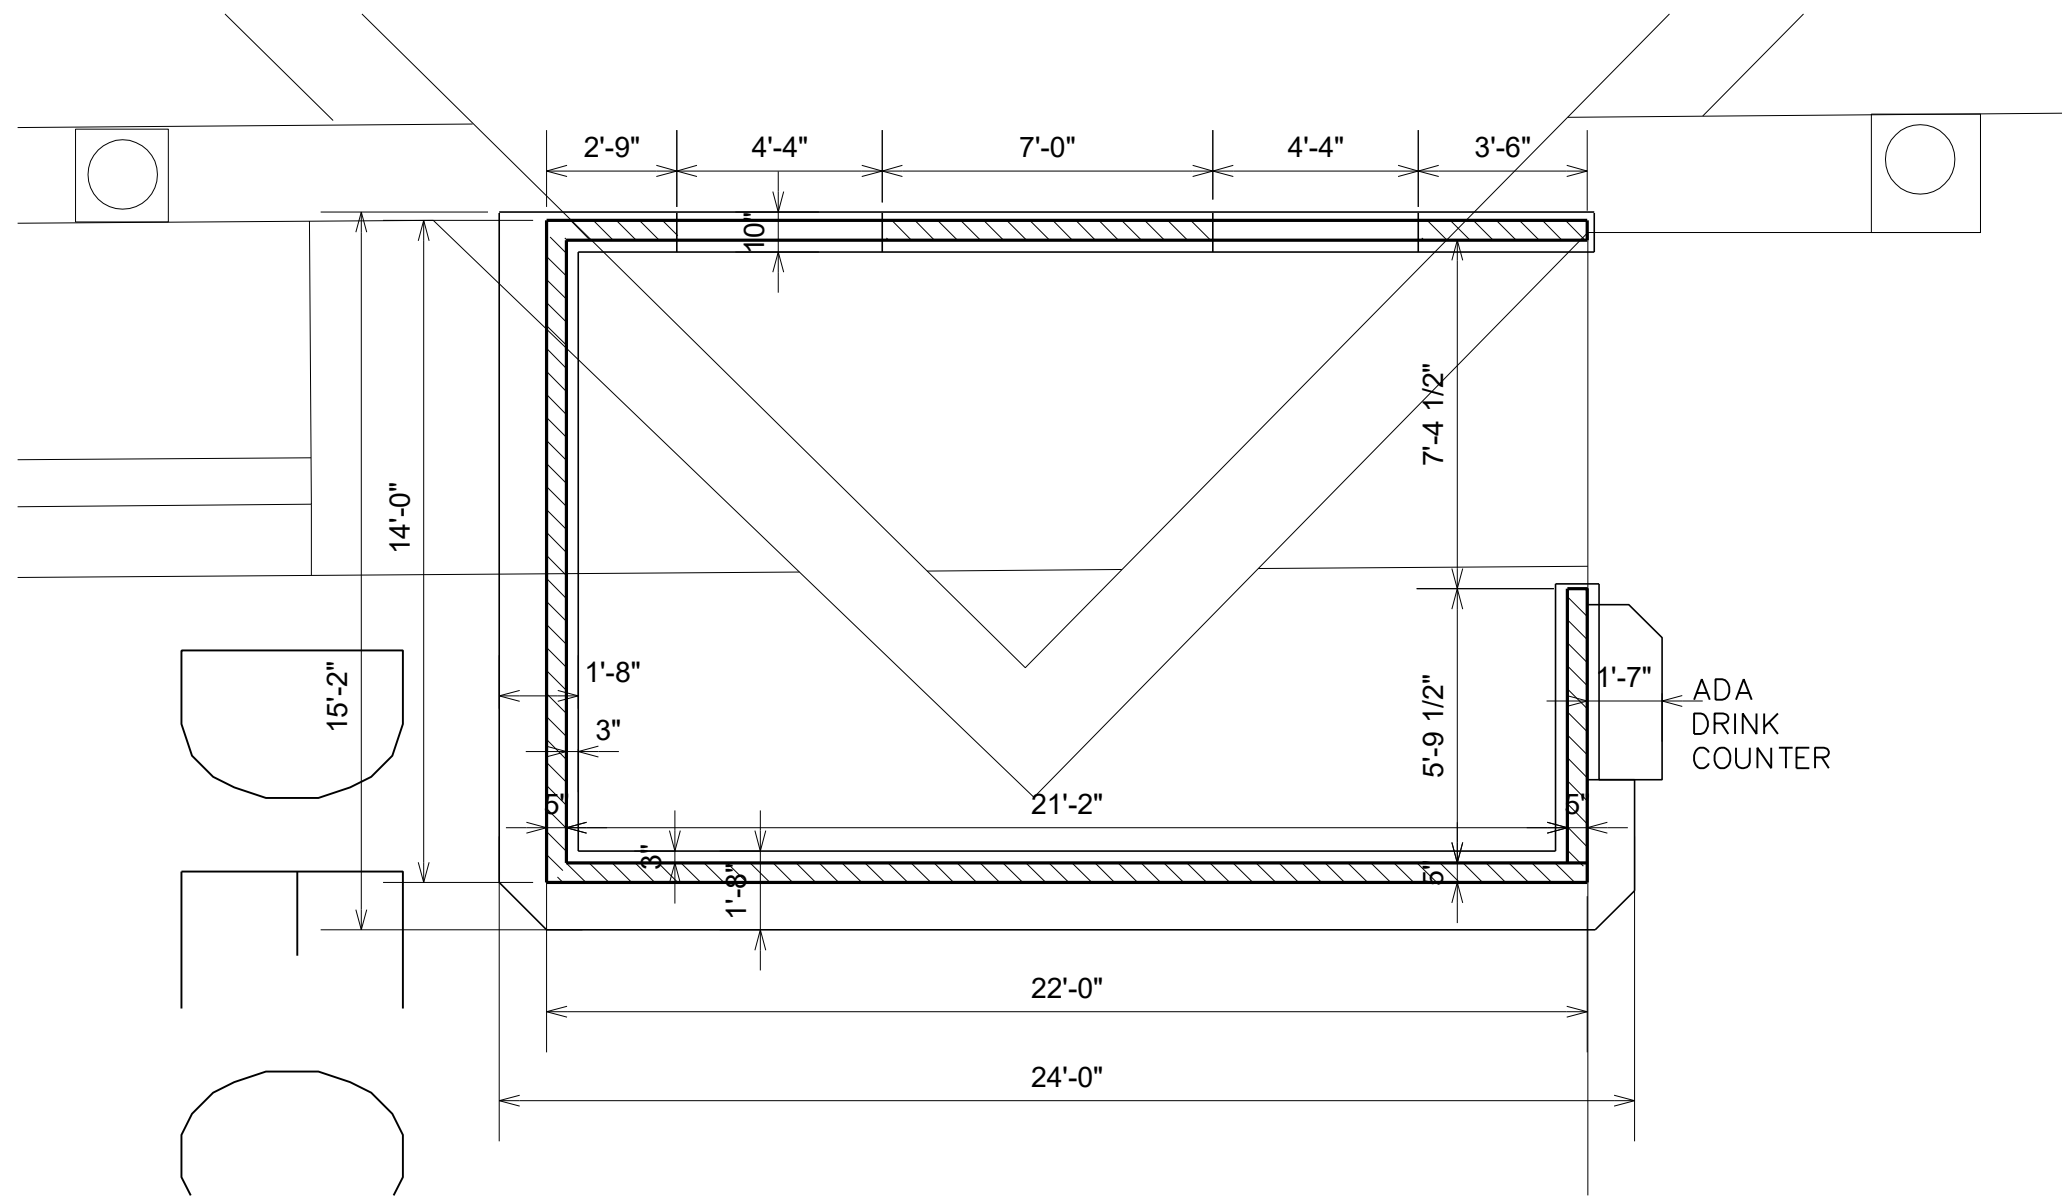

FLOOR PLAN
1/4" = 1'-0"

ISSUED FOR:
12 APRIL 2022
BID SET
Cost Estimate: \$75,000

SHEET# A1.01
DATE: 12 APR 22
JOB# 22018



DOORS BY OTHERS

POSTS INTO 24" x 42"
CEMENT FOOTINGS; BY OTHERS



